



WAREHOUSE SCALE 1:100

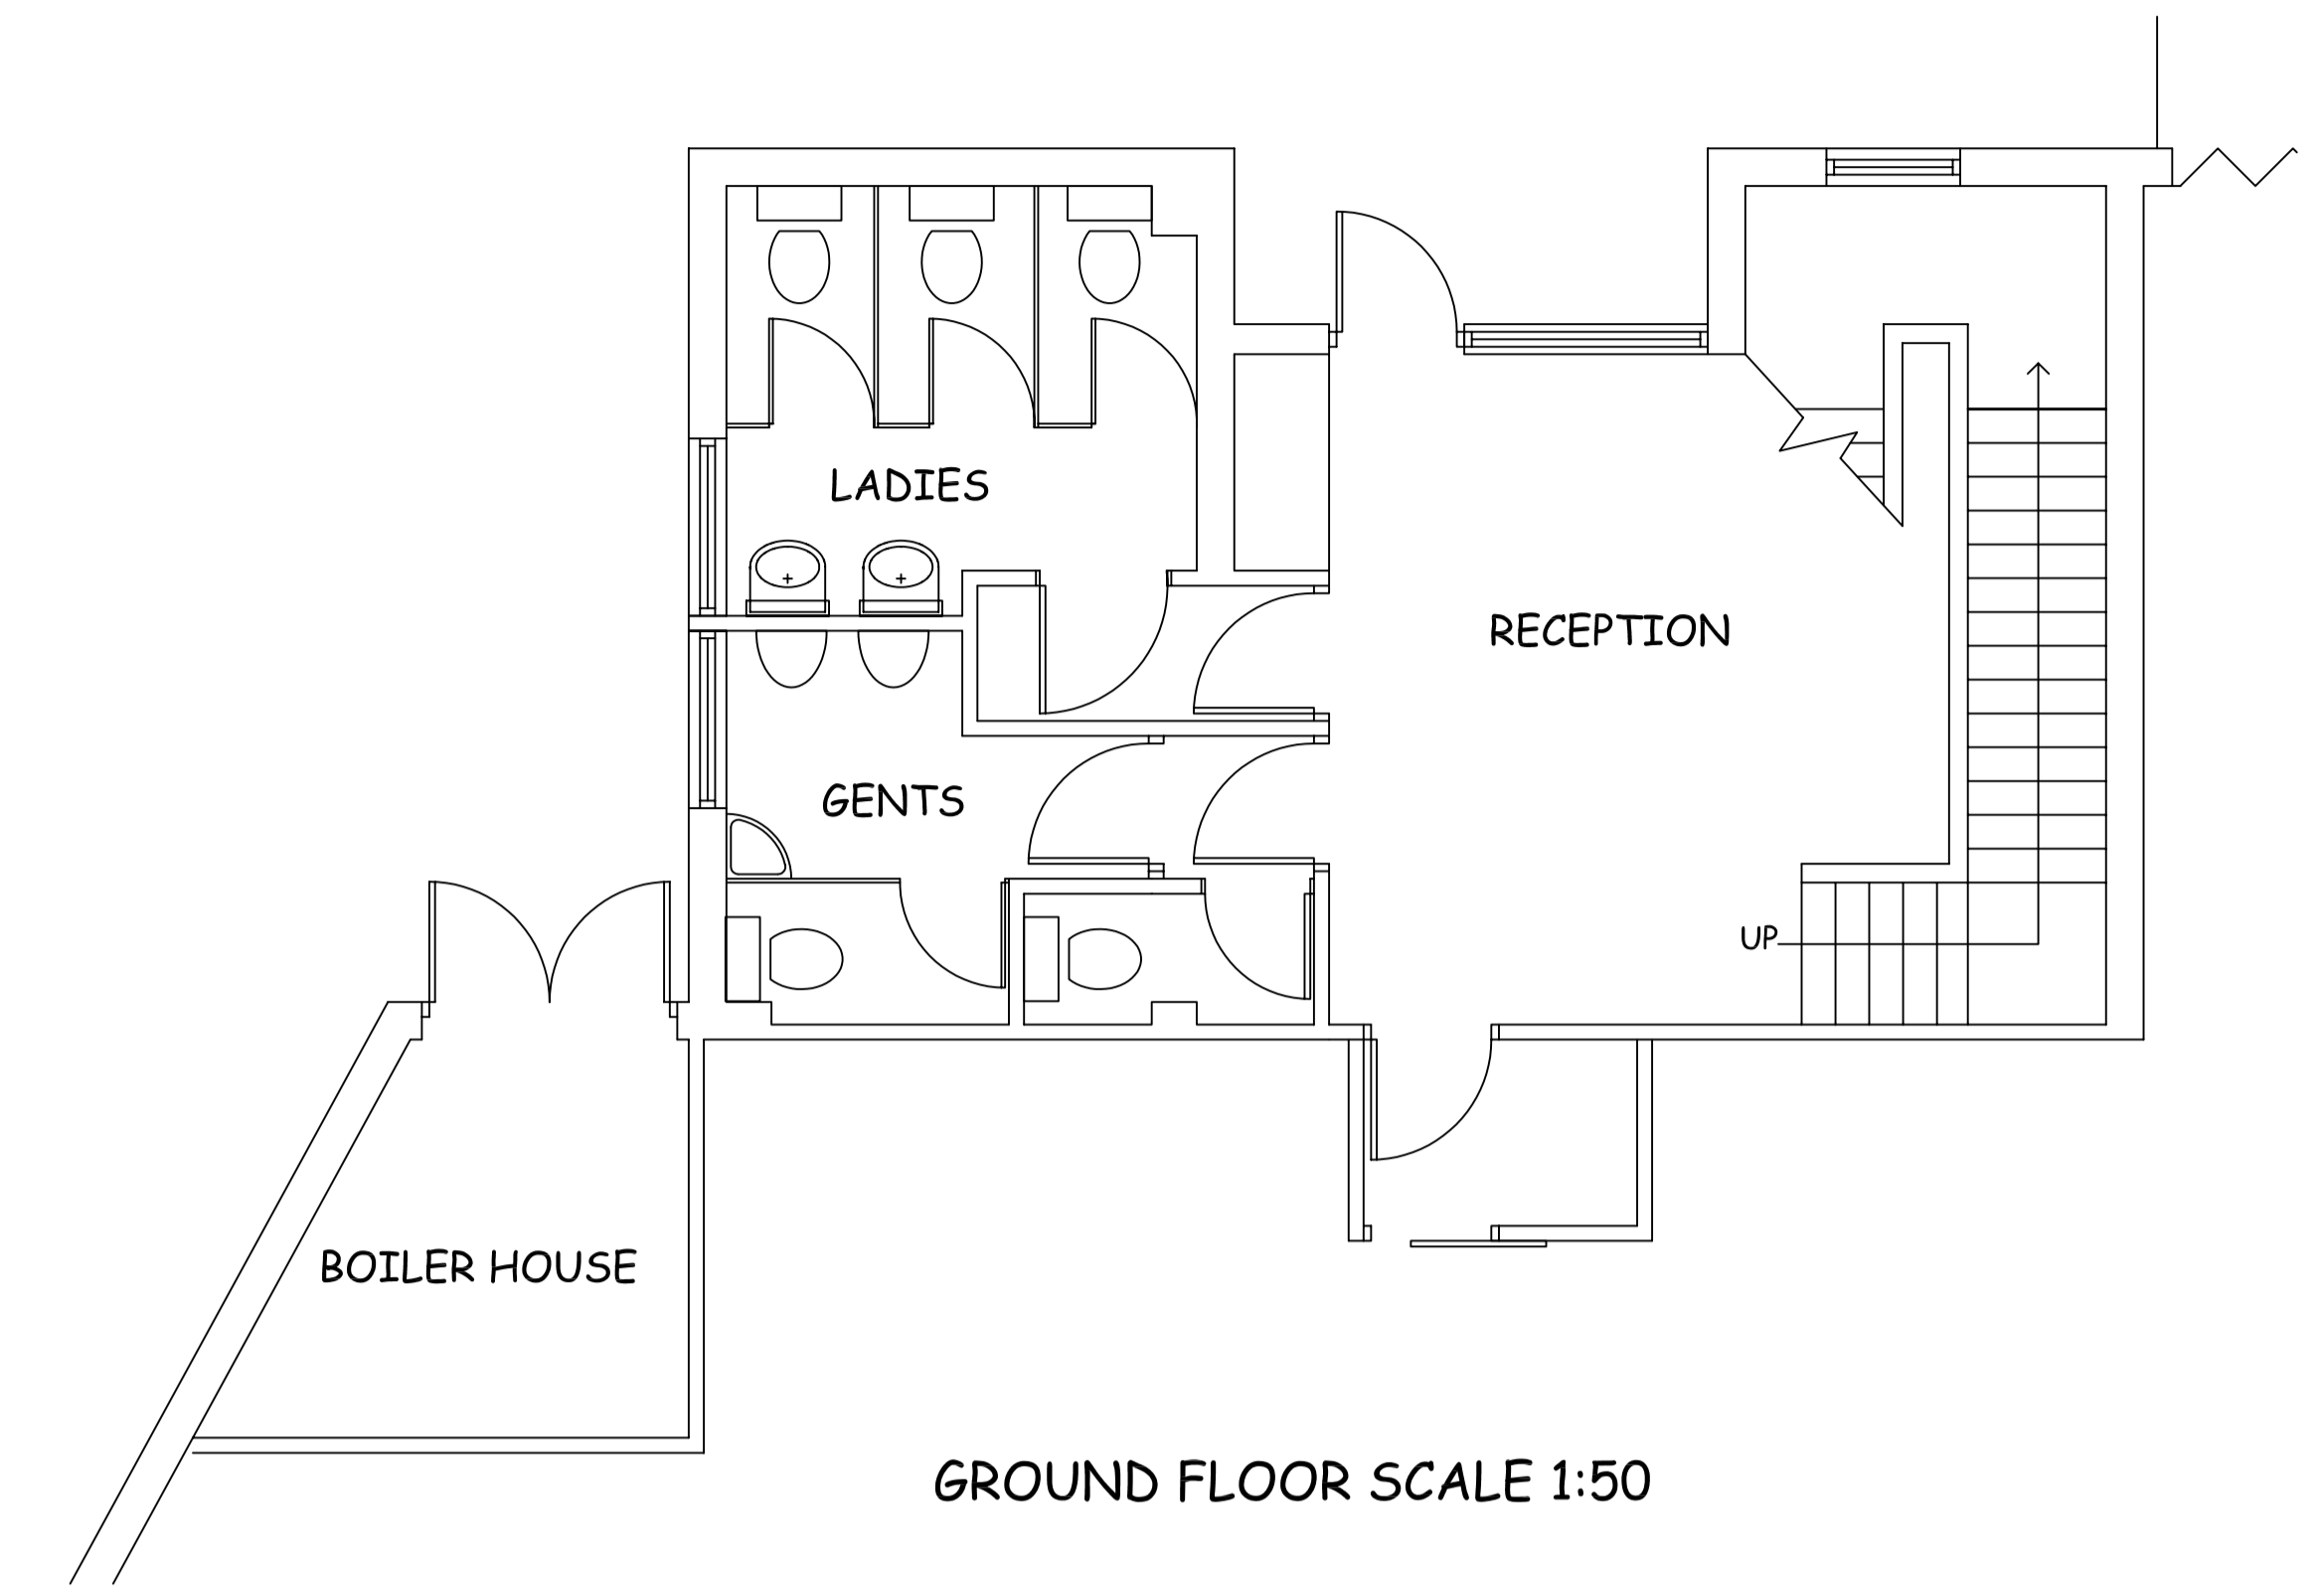

GROUND FLOOR SCALE 1:50

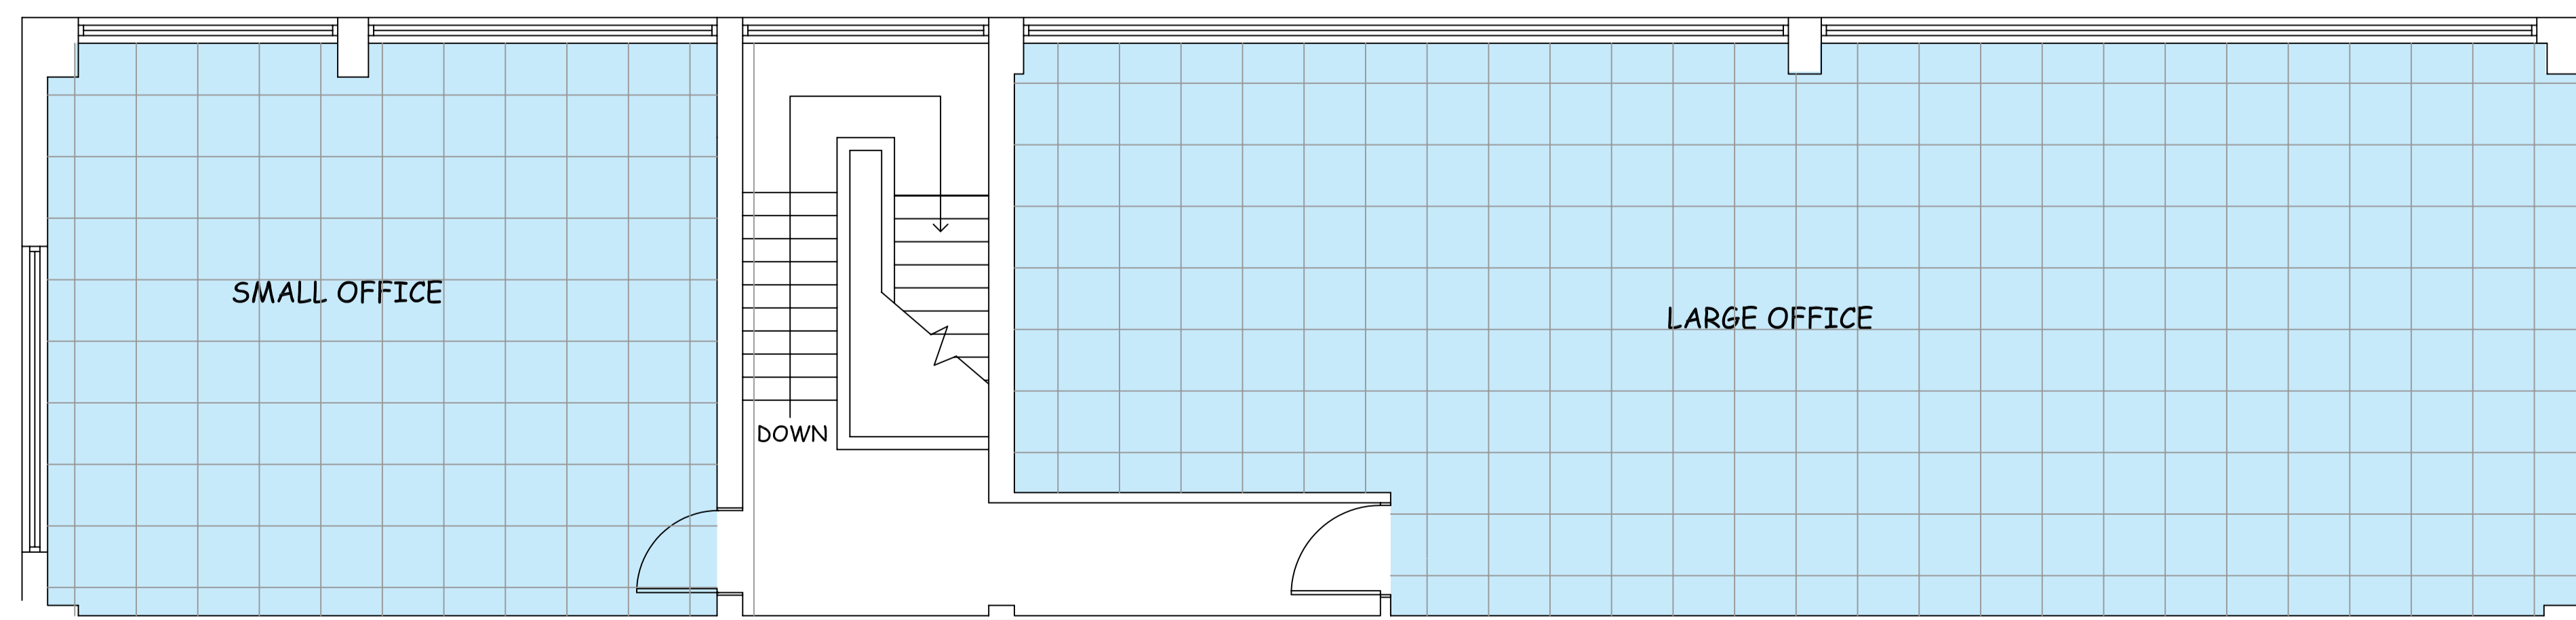

FIRST FLOOR SCALE 1:50